


SECOND FLOOR PLAN
1/4" = 1'-0"

Typical water piping to units 1" PW
 1/2" to fixtures, 3/4" to water meter
 2" waste to sinks/bathtubs, 3" waste
 to wmb/wc. collect waste
 w/ 3" VTR. Typical per unit
 Provide 40 gallon water heater per unit
 w/ accessories as required by IPC
 2012 w/ GA Amendments
 Each unit shall be individually
 water metered w/ common sewer

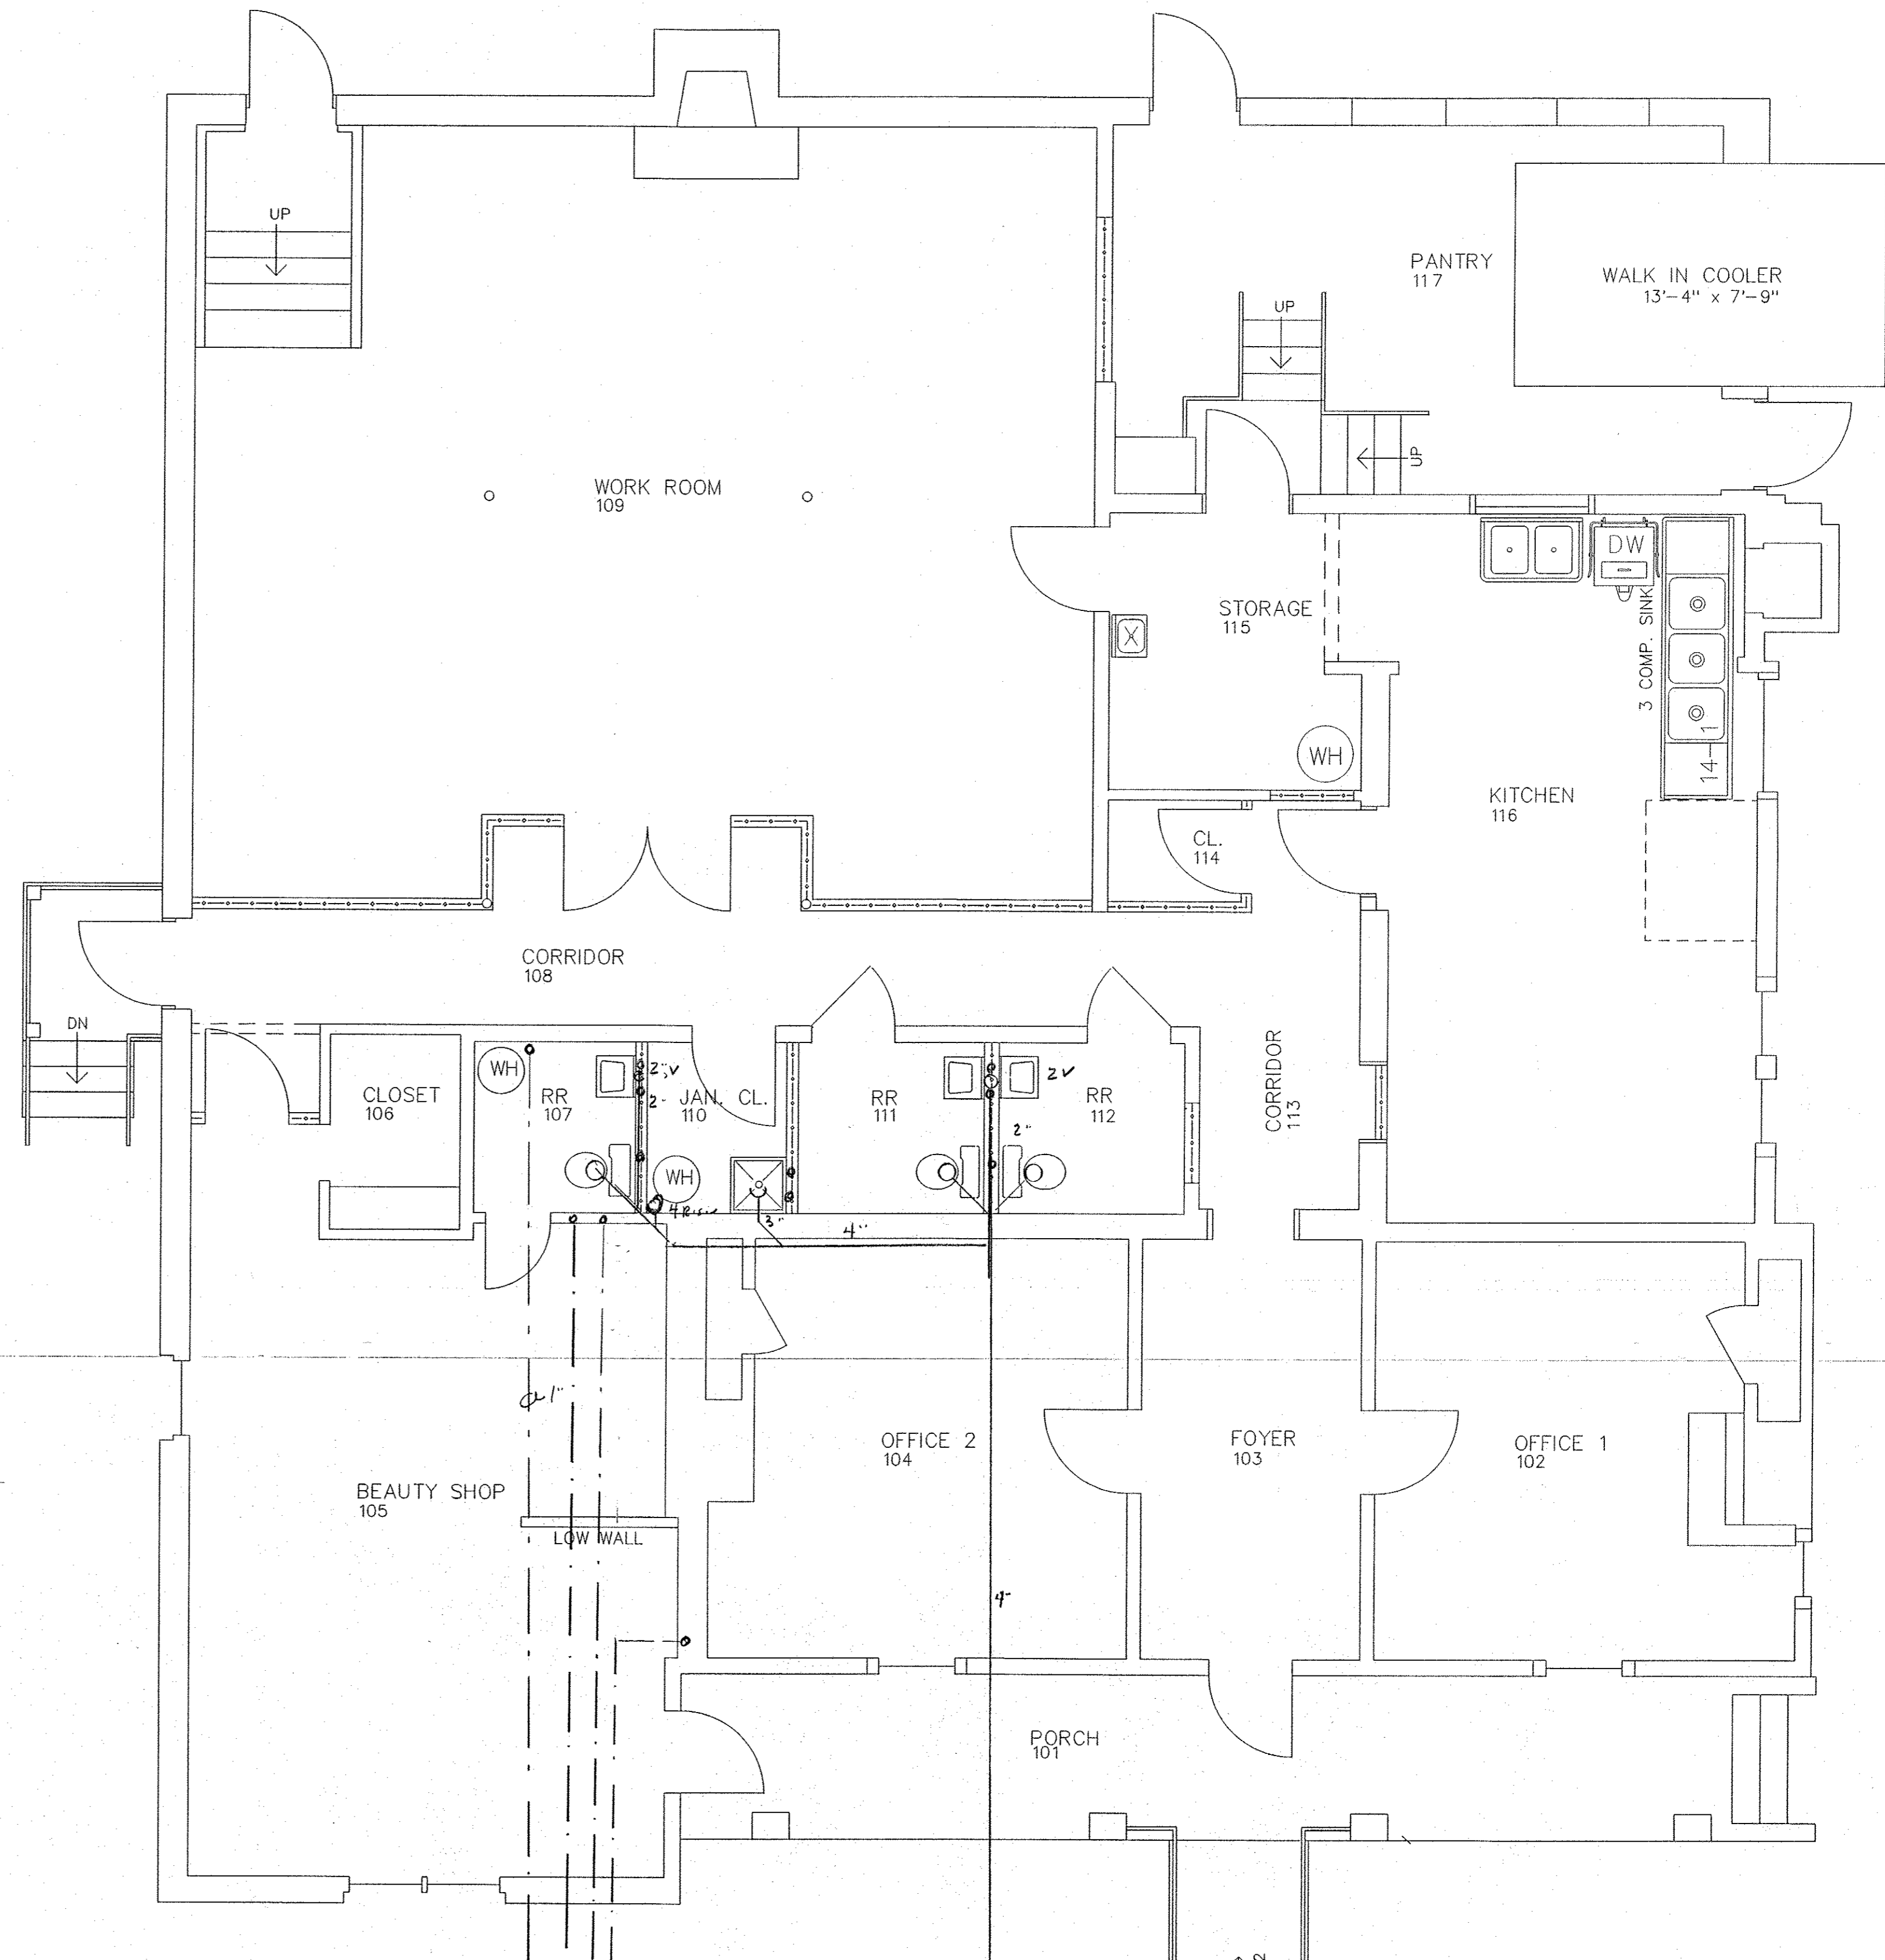

FIRST FLOOR PLAN
1/4" = 1'-0"

RENOVATION:
 GILMORE HOUSE
 473 BURNEY STREET
 MADISON, GEORGIA 30650

McHenry Plbg. Service
 Dennis Adams MP4270
 ph. 706-543-8407 Fax 706-613-0130
 d.adams@mcHenryplumbing.com